



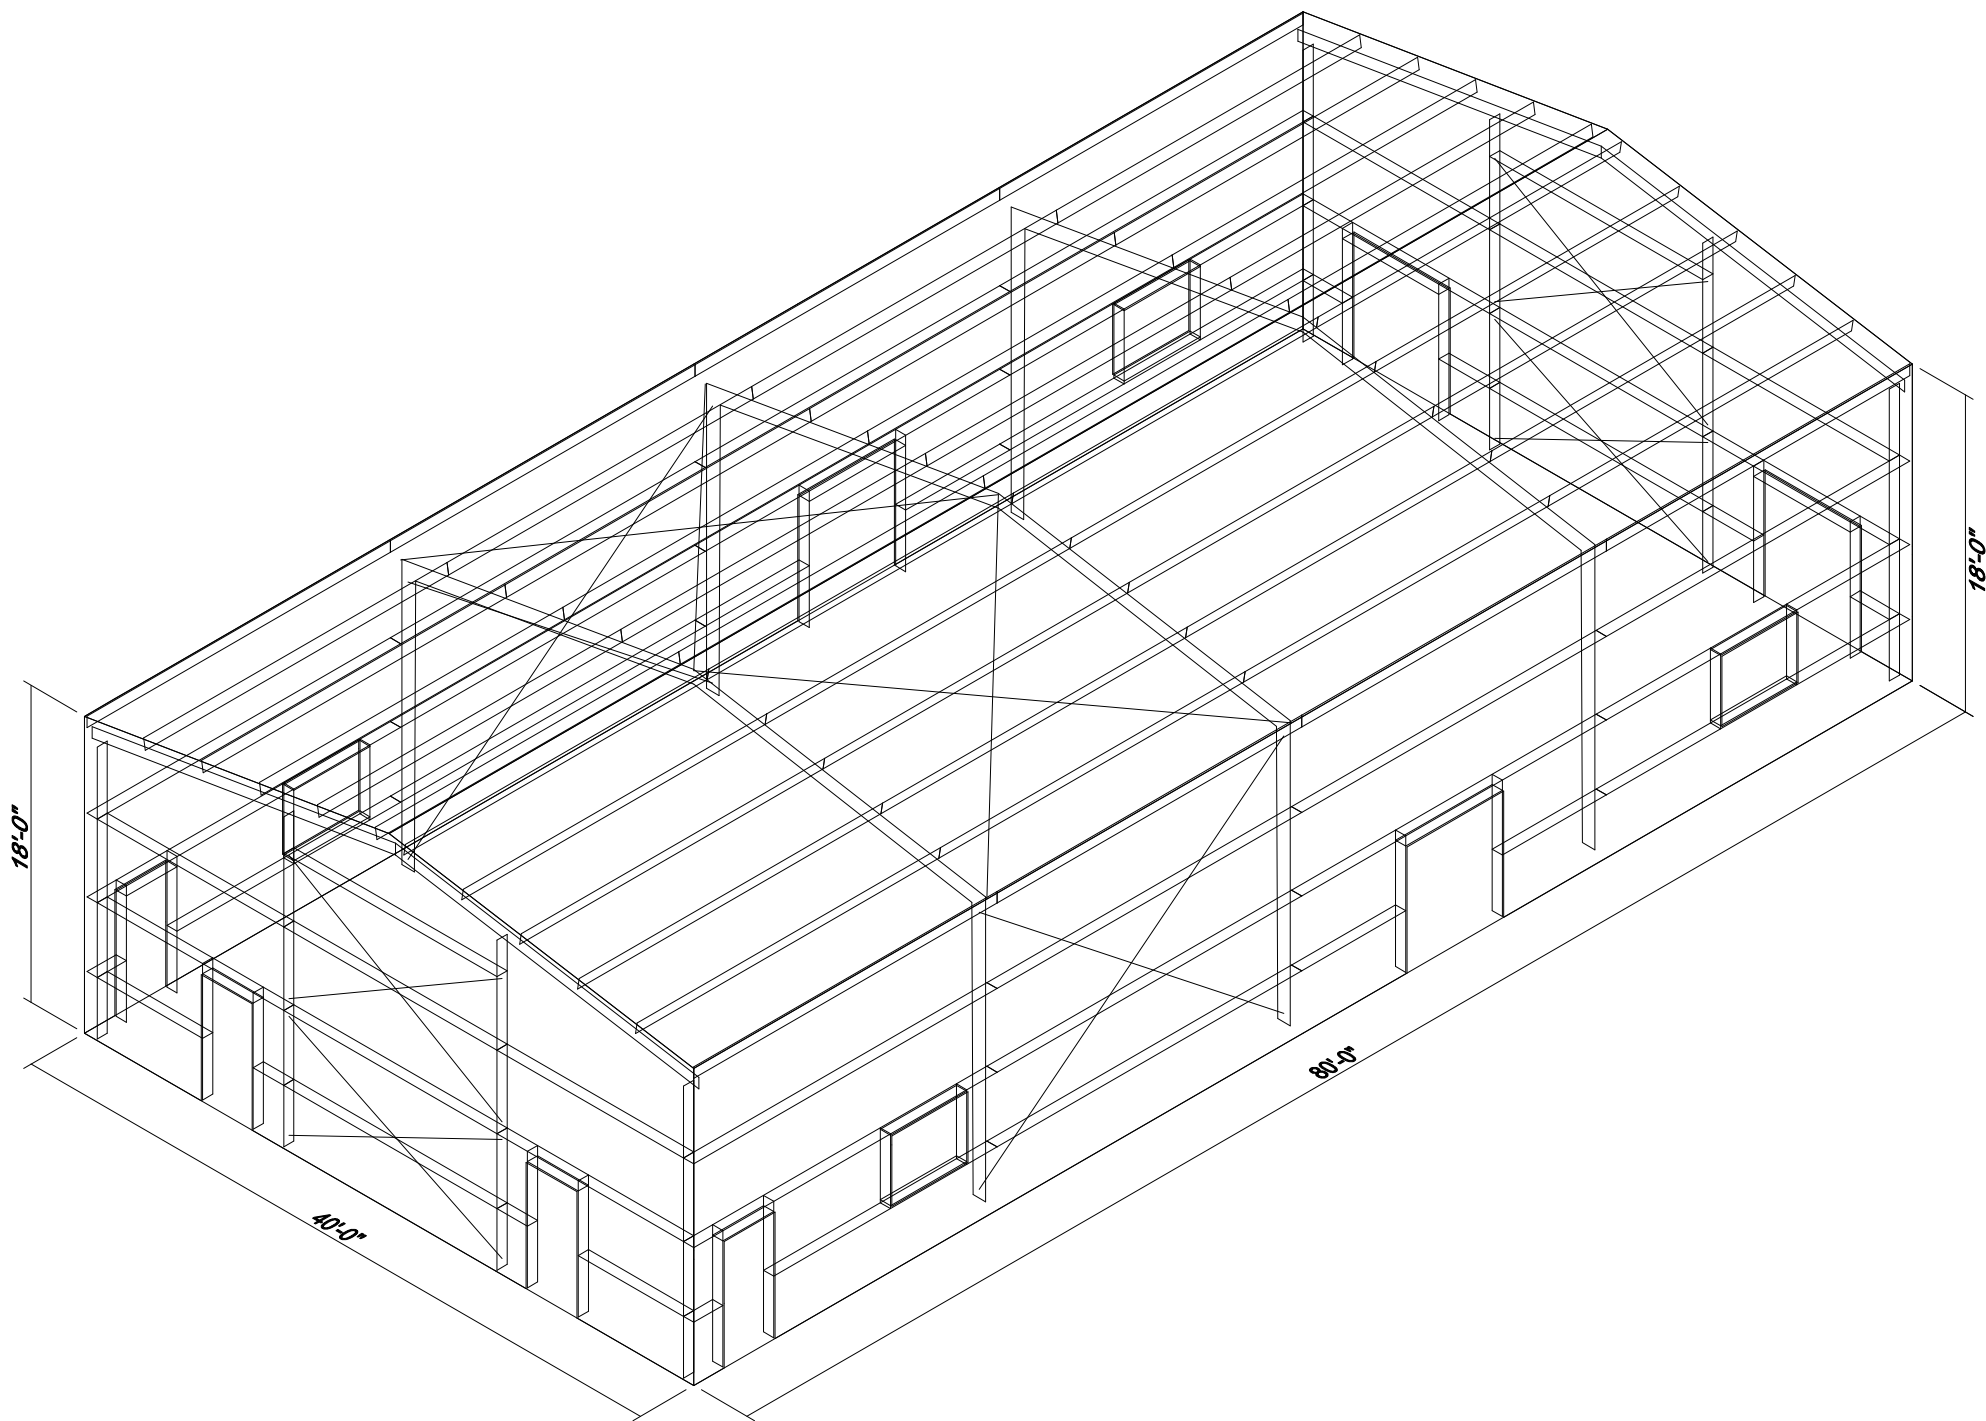

SPICE BOLT TABLE						
Mark	Qty Top	Qty Bot	Int	Type	Dia	Length
SP-1	4	4	0	A325	0.825	2.25
SP-2	4	4	0	A325	0.825	2.00

▽ FLANGE BRACES: FBxx (1 or 2)
xx=length(in)
(1) One Side, (2) Two Sides
A - B316

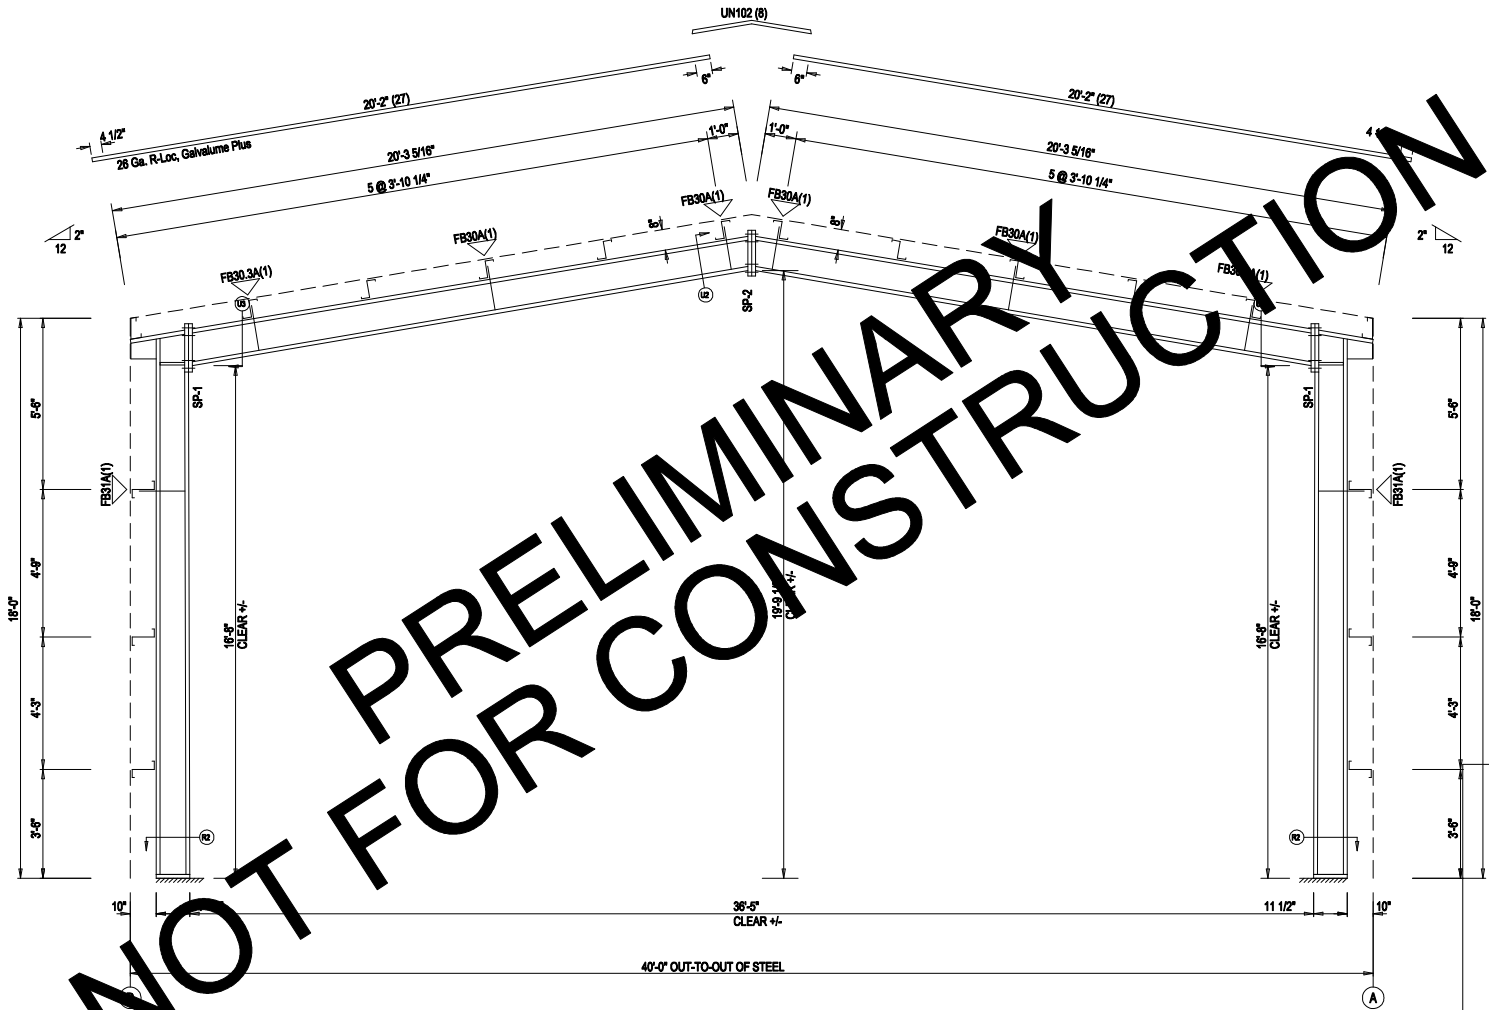

RIGID FRAME ELEVATION: FRAME LINE 2 3 4


NOTE:
ALL DIMENSIONS, QUANTITIES, LOCATIONS,
SIZES, AND SPECIFICATIONS ARE SUBJECT TO BE
CHANGED UPON FINAL DESIGN AND RELEASE OF
PERMIT DRAWINGS.

ISSUE	DESCRIPTION	DATE	DRN.	CHK.	DES.
P	PERMIT	2/7/18	DRAF	RAJ	SS




2 Inverness Drive East, Ste#200
Englewood, Colorado 80112
PHONE: 800-345-4610
www.armstrongsteel.com

DESCRIPTION	RIGID FRAME ELEVATION		
CUSTOMER	KIMTSU VO		
END USER	KIMTSU VO		
SCALE	NOT TO SCALE		
JOB NO.	55621	ENG. BY: SS	DATE: 2/7/18
DWG. NO.	OF	ISSUE:	P

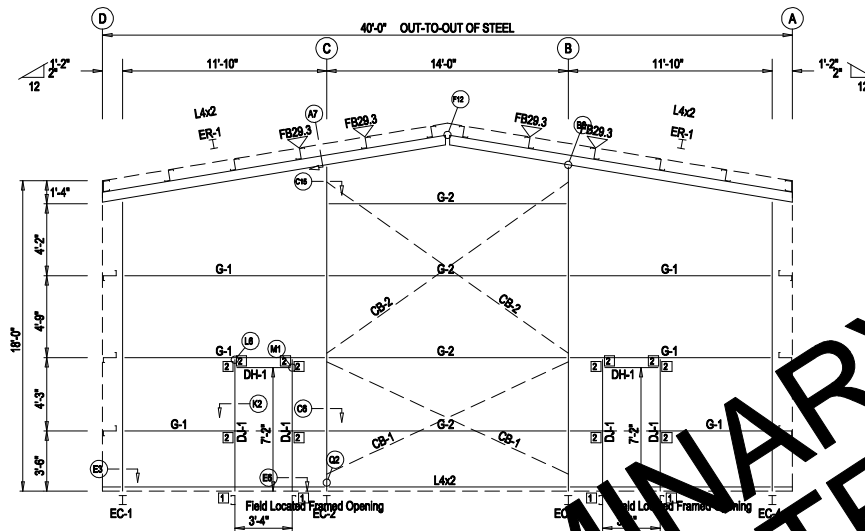

ENDWALL FRAMING: FRAME LINE 1

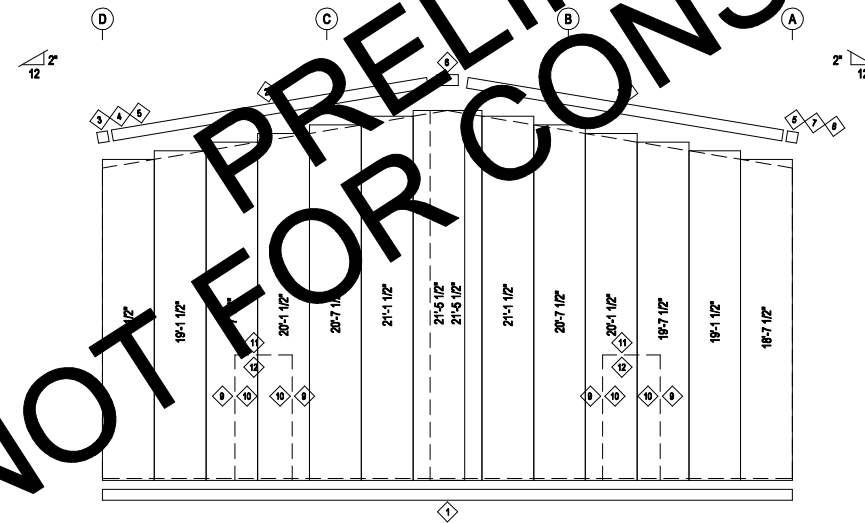

ENDWALL SHEETING & TRIM: FRAME LINE 1
PANELS: 26 Ga. R-Loc - Need SMP Color

TRIM TABLE FRAME LINE 1				
ID	QUAN	PART	LENGTH	DETAIL
1	2	BA204	20'-4"	TRIM_1
2	2	Q764204	20'-4"	TRIM_66
3	1	Q765L	6"	
4	1	AR963L	9 1/8"	
5	2	AR962	8 1/16"	
6	1	Q767	1'-4"	TRIM_100
7	1	Q765R	6"	
8	1	AR963R	9 1/8"	
9	4	Q370102	10'-2"	TRIM_50
10	4	JA102	10'-2"	TRIM_50
11	2	AR380037	3'-7"	TRIM_51
12	2	HC263	6'-3"	TRIM_51

BOLT TABLE FRAME LINE 1				
LOCATION	QUAN	TYPE	DIA	LENGTH
Columns	8	A325	5/8"	1 1/2"
Columns	4	A325	1/2"	1 1/4"

FLANGE BRACE TABLE FRAME LINE 1			
ID	QUAN	MARK	LENGTH
1	4	FB29.3	2'-5 1/4"

CONNECTION PLATES FRAME LINE 1		
ID	QUAN	MARK/PART
1	4	BC-05
2	12	BC-01

NOTE:
ALL DIMENSIONS, QUANTITIES, LOCATIONS,
SIZES, AND SPECIFICATIONS ARE SUBJECT TO BE
CHANGED UPON FINAL DESIGN AND RELEASE OF
PERMIT DRAWINGS.

ISSUE	DESCRIPTION	DATE	DRN.	CHK.	DES.
P	PERMIT	2/7/18	DRAF	RAJ	SS



2 Inverness Drive East, Ste#200
Englewood, Colorado 80112
PHONE: 800-345-4610
www.ammstrongsteel.com

DESCRIPTION	ENDWALL FRAMING & SHEETING		
CUSTOMER	KIMTSU VO		
END USER	KIMTSU VO		
SCALE	NOT TO SCALE		
DWG NO:	55621	ENG BY: SS	DATE: 2/7/18
		DWG NO: OF	ISSUE: P

NOTE:
ALL DIMENSIONS, QUANTITIES, LOCATIONS,
SIZES, AND SPECIFICATIONS ARE SUBJECT TO BE
CHANGED UPON FINAL DESIGN AND RELEASE OF
PERMIT DRAWINGS.

ENDWALL SHEETING & TRIM: FRAME LINE 5
PANELS: 26 Ga. R-Loc - Need SMP Color

ISSUE	DESCRIPTION	DATE	DRN.	CHK.	DES.
P	PERMIT	2/7/18	DRAF	RAJ	SS




DESCRIPTION	ENDWALL FRAMING & SHEETING		
CUSTOMER	KIMTSU VO		
END USER	KIMTSU VO		
SCALE	NOT TO SCALE		
206 NO.	55621	ENG. BY: SS	DATE: 2/7/18
		DWG. NO.: OF	ISSUE: P

TRIM TABLE FRAME LINE 5				
ID	QUAN	PART	LENGTH	DETAIL
1	2	BA204	20'-4"	TRIM_1
2	2	Q764204	20'-4"	TRIM_66
3	1	Q765L	6"	
4	1	AR963L	9 1/8"	
5	2	AR962	8 1/16"	
6	1	Q767	1'-4"	TRIM_100
7	1	Q765R	6"	
8	1	AR963R	9 1/8"	
9	4	Q370102	10'-2"	TRIM_50
10	4	JA102	10'-2"	TRIM_50
11	2	AR380074	7'-4"	TRIM_51
12	2	HC273	7'-3"	TRIM_51


BOLT TABLE FRAME LINE 5				
LOC.	QUAN	TYPE	DIA	LENGTH
Columns	8	A325	5/8"	1 1/2"
Columns	4	A325	1/2"	1 1/4"


FLANGE BRACE TABLE FRAME LINE 5			
ID	QUAN	MARK	LENGTH
1	4	FB29.3	2'-5 1/4"

CONNECTION PLATES FRAME LINE 5		
ID	QUAN	MARK/PART
1	4	BC-05
2	12	BC-01

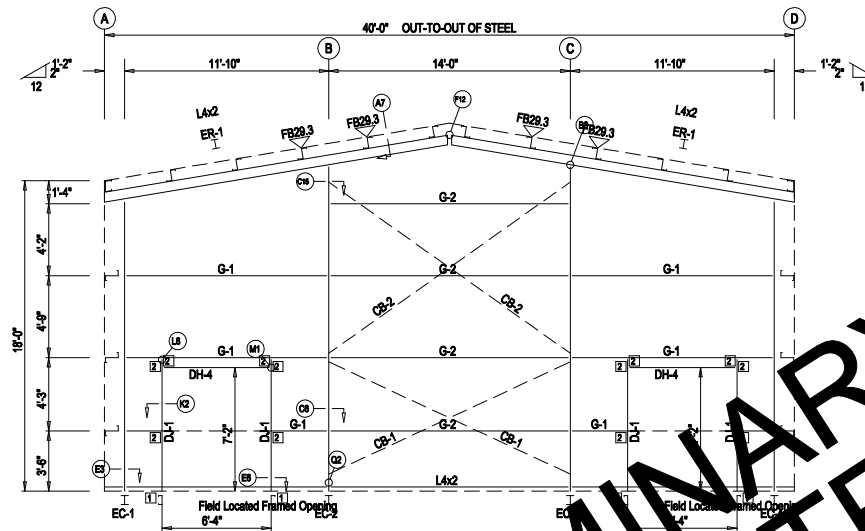


ENDWALL FRAMING: FRAME LINE 5

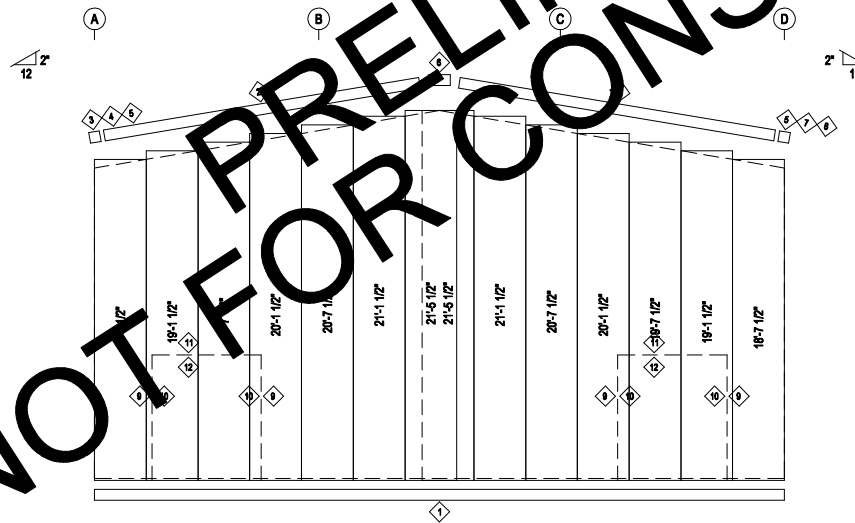

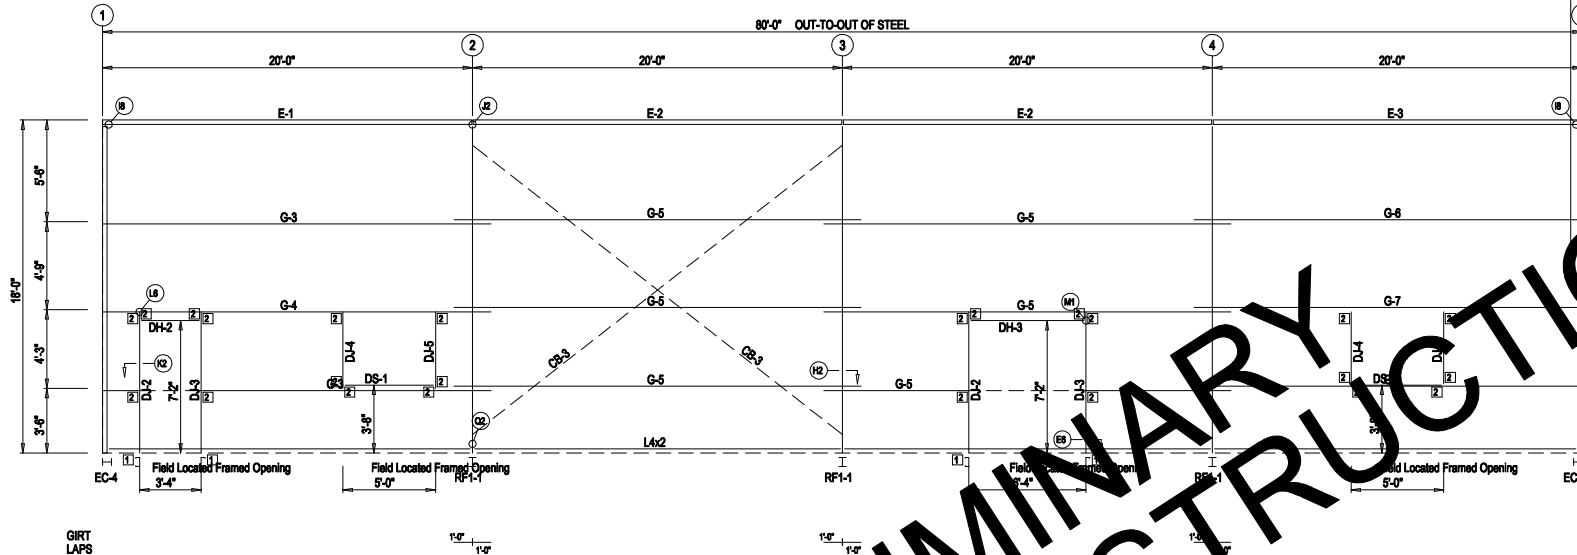

TRIM TABLE				
FRAME LINE A				
ID	QUAN	PART	LENGTH	DETAIL
1	4	BA204	20'-4"	TRIM_1
2	2	OU182	18'-2"	TRIM_30
3	4	Q772204	20'-4"	TRIM_61
4	1	Q773L	6"	
5	1	AR961L	7 7/16"	TRIM_60
6	1	Q773R	6"	
7	1	AR961R	7 7/16"	TRIM_60
8	4	AR371102	10'-2"	TRIM_50
9	4	JA102	10'-2"	TRIM_50
10	1	AR381037	3'-7"	TRIM_51
11	5	HE063	6'-3"	TRIM_51
12	4	AR371047	4'-7"	TRIM_50
13	4	JA102	7'-2"	TRIM_50
14	2	AR381057	5'-7"	TRIM_51
15	2	AR371057	5'-7"	TRIM_51
16	1	AR371057	7'-4"	TRIM_51
17	1	HE073	7'-3"	TRIM_51

CONNECTION PLATES		
FRAME LINE A		
ID	QUAN	MARK/PART
1	4	BC-05
2	24	BC-01

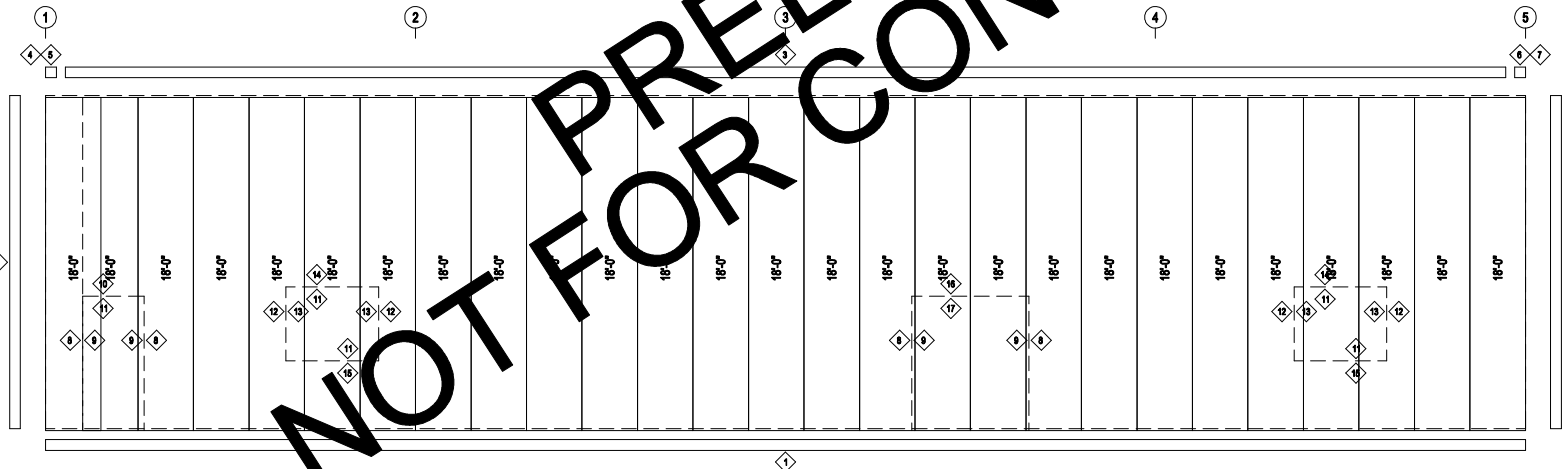

SIDEWALL SHEETING & TRIM: FRAME LINE A
PANELS: 26 Ga. R-LoC - Need SMP Color

NOTE:
ALL DIMENSIONS, QUANTITIES, LOCATIONS, SIZES, AND SPECIFICATIONS ARE SUBJECT TO BE CHANGED UPON FINAL DESIGN AND RELEASE OF PERMIT DRAWINGS.


ISSUE	DESCRIPTION	DATE	DRN.	CHK.	DES.
P	PERMIT	2/7/18	DRAF	RAJ	SS



2 Inverness Drive East, Ste#200
Englewood, Colorado 80112
PHONE: 800-345-4610
www.aramcosteel.com

DESCRIPTION	SIDEWALL FRAMING & SHEETING		
CUSTOMER	KIMTSU VO		
END USER	KIMTSU VO		
SCALE	NOT TO SCALE		
206 NO.	55621	ENG. BY: SS	DATE: 2/7/18
		DWG. NO.: OF	ISSUE: P

TRIM TABLE				
ROOF PLAN				
ID	QUAN	PART	LENGTH	DETAIL
1	8	UN102	10'-2"	TRIM 101

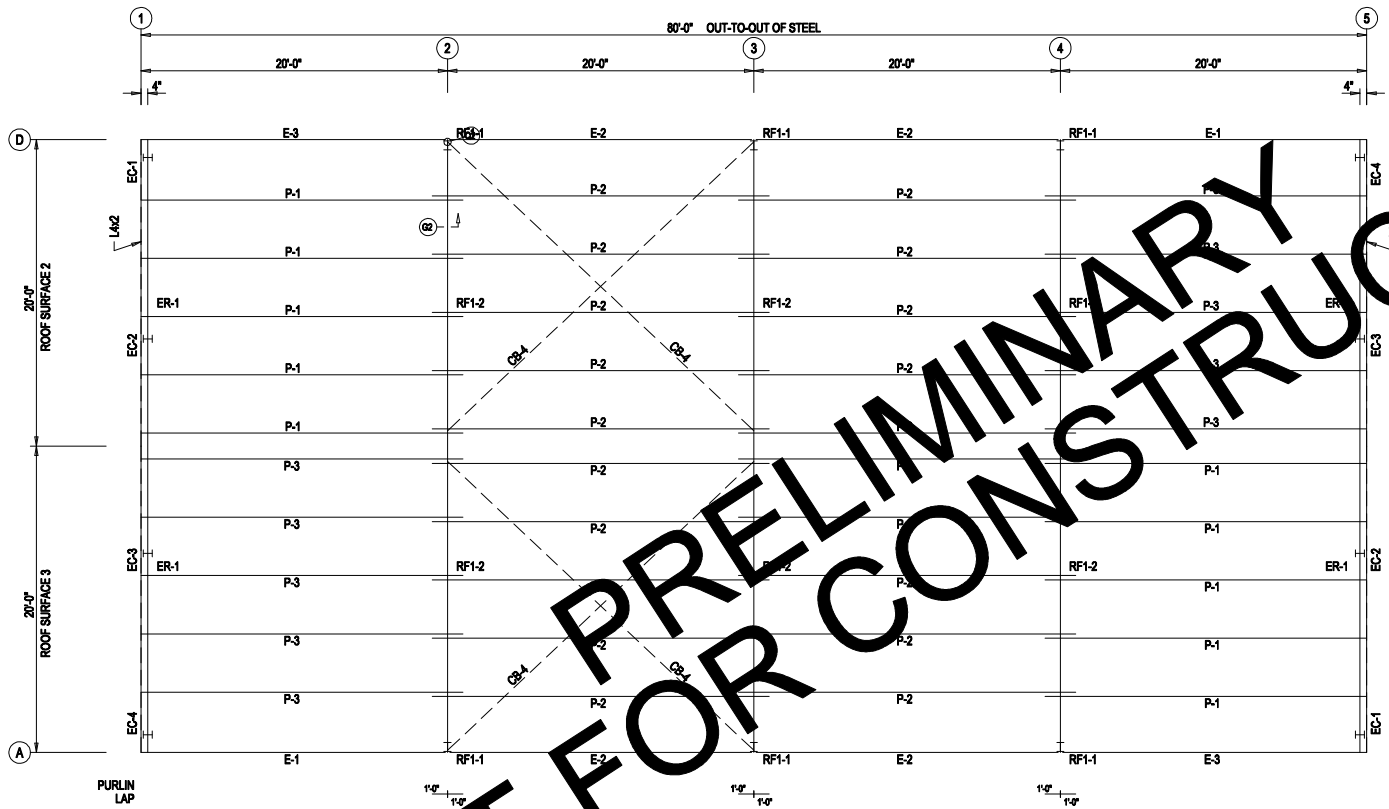

ROOF FRAMING PLAN

ROOF SHEETING
PANELS: 26 Ga. R-Lox
Galvalume Plus

NOTE:
ALL DIMENSIONS, QUANTITIES, LOCATIONS,
SIZES, AND SPECIFICATIONS ARE SUBJECT TO BE
CHANGED UPON FINAL DESIGN AND RELEASE OF
PERMIT DRAWINGS.



ISSUE	DESCRIPTION	DATE	DRN.	CHK.	DES.
P	PERMIT	2/7/18	DRAF	RAJ	SS



2 Inverness Drive East, Ste#200
Englewood, Colorado 80112
PHONE: 800-345-4610
www.armstrongsteel.com

DESCRIPTION	ROOF FRAMING & SHEETING		
CUSTOMER	KIMTSU VO		
END USER	KIMTSU VO		
SCALE	NOT TO SCALE		
55621	ENG. BY: SS	DATE: 2/7/18	ISSUE: P
	DWG. NO. OF		

TRIM TABLE				
ROOF PLAN				
ID	QUAN	PART	LENGTH	DETAIL
1	8	UN102	10'-2"	TRIM 101

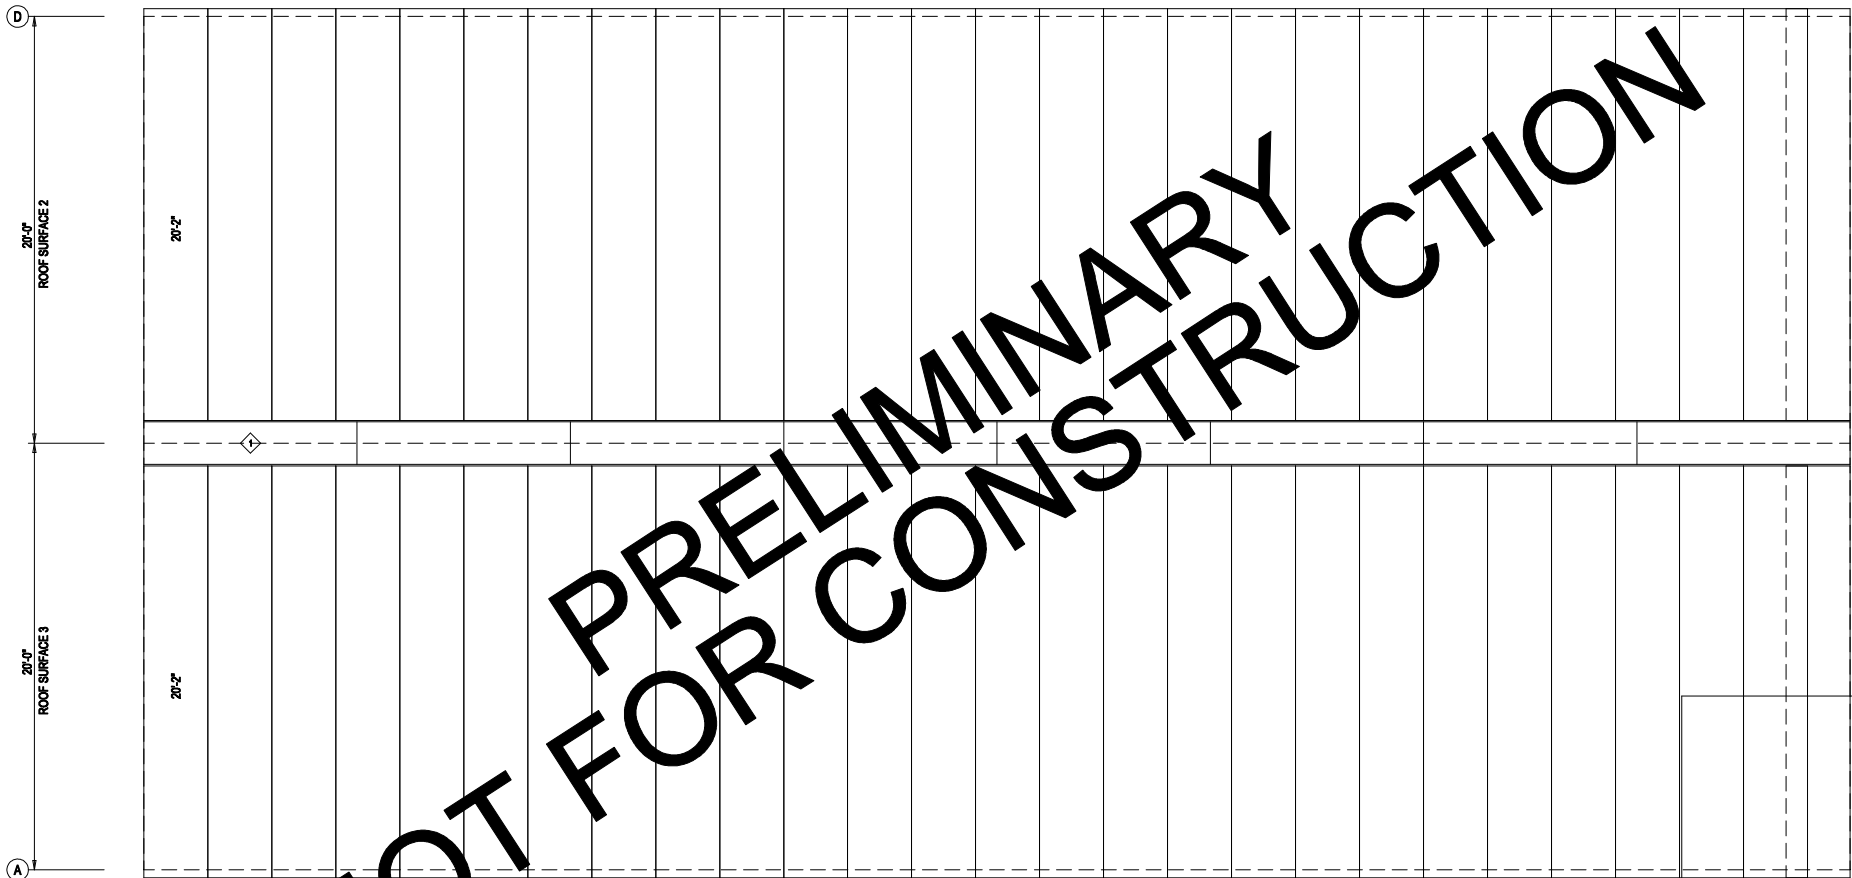 

NOTE:
ALL DIMENSIONS, QUANTITIES, LOCATIONS,
SIZES, AND SPECIFICATIONS ARE SUBJECT TO BE
CHANGED UPON FINAL DESIGN AND RELEASE OF
PERMIT DRAWINGS.

ROOF SHEETING PLAN
PANELS: 26 Ga. R-Loc - Galvalume Plus

ISSUE	DESCRIPTION	DATE	DRN.	CHK.	DES.
P	PERMIT	2/7/18	DRAF	RAJ	SS



2 Inverness Drive East, Ste#200
Englewood, Colorado 80112
PHONE: 800-348-4610
www.armstrongsteel.com

DESCRIPTION	ROOF FRAMING & SHEETING		
CUSTOMER	KIMTSU VO		
END USER	KIMTSU VO		
SCALE	NOT TO SCALE		
55621	ENG. BY: SS	DATE: 2/7/18	
	DWG. NO.: OF	ISSUE: P	